


REVISION HISTORY			
DATE	REV	ECO#	COMMENT

AC line transformer

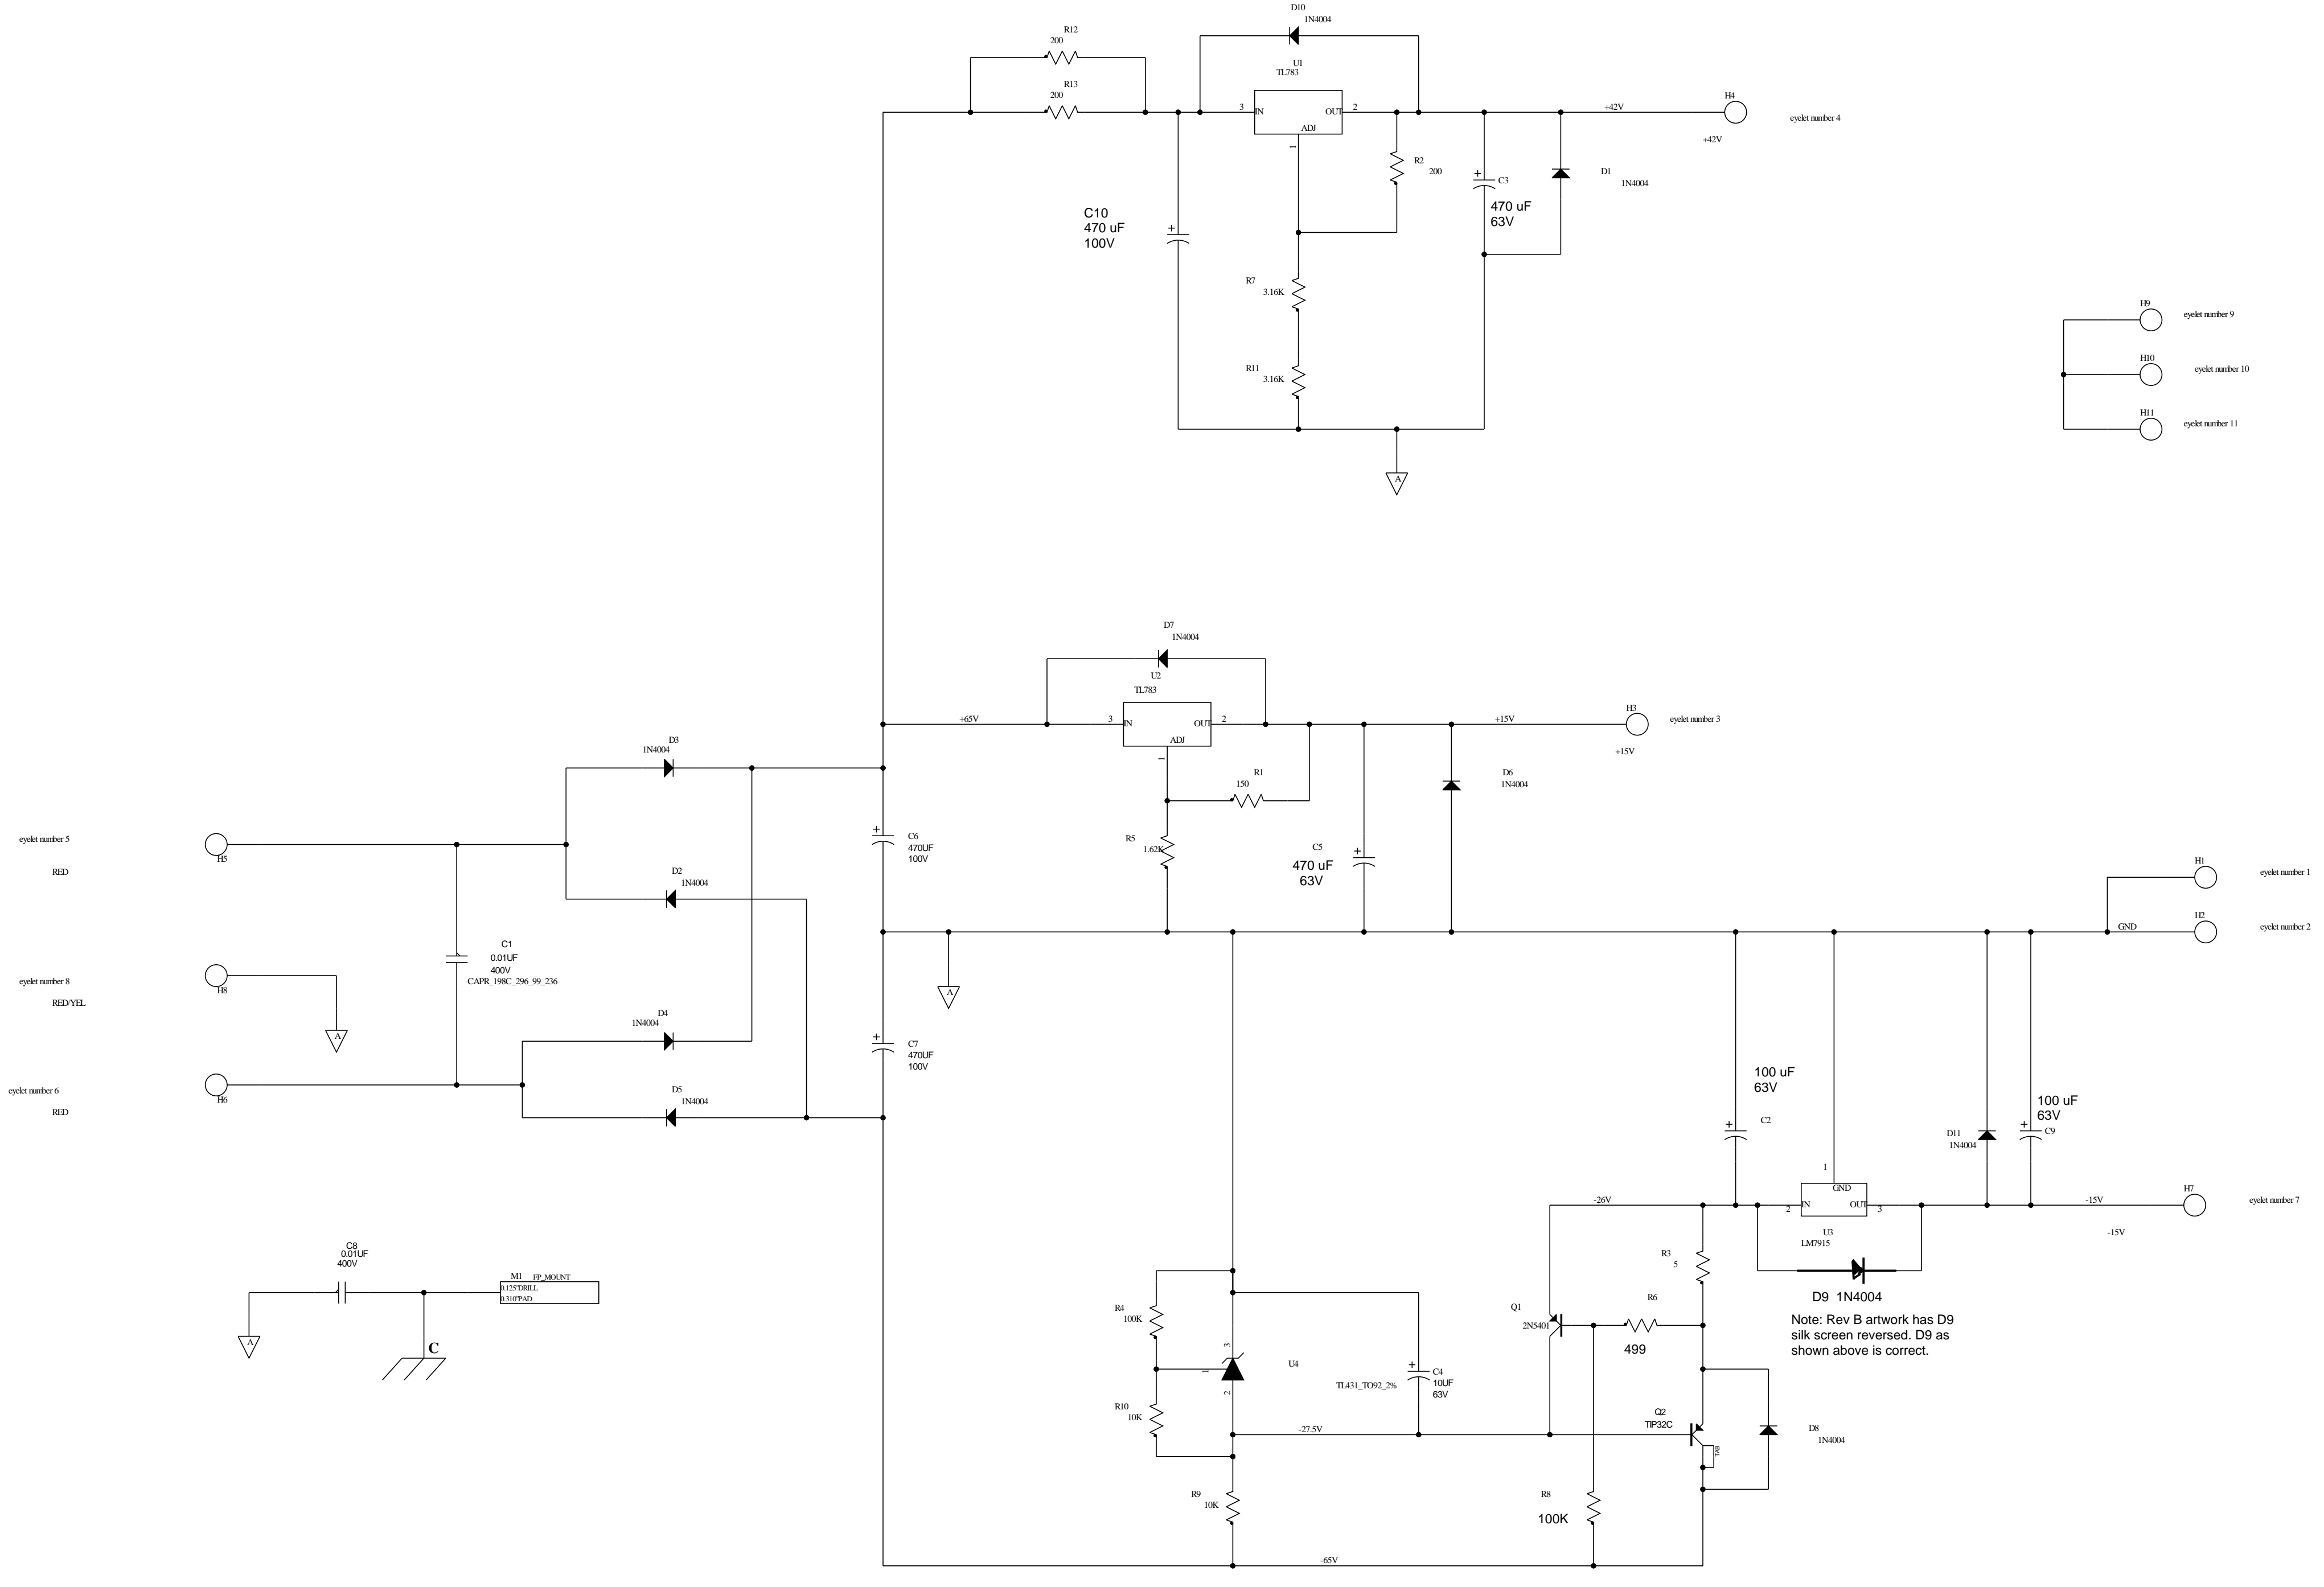

Note: Rev B artwork has D9 silk screen reversed. D9 as shown above is correct.

Akitika LLC Owens Crossroads, AL 35763	
TITLE: PAT5 Power Supply	
DRAWN BY: S. B. Keele	ENGINEER: D. M. Joffe
SIZE: D	DRAWING NUMBER: PAT5 Power Supply Rev B
DATE:	FILE: (See Drawing Number)
SHEET 1 OF 1	